



QUADRA 48

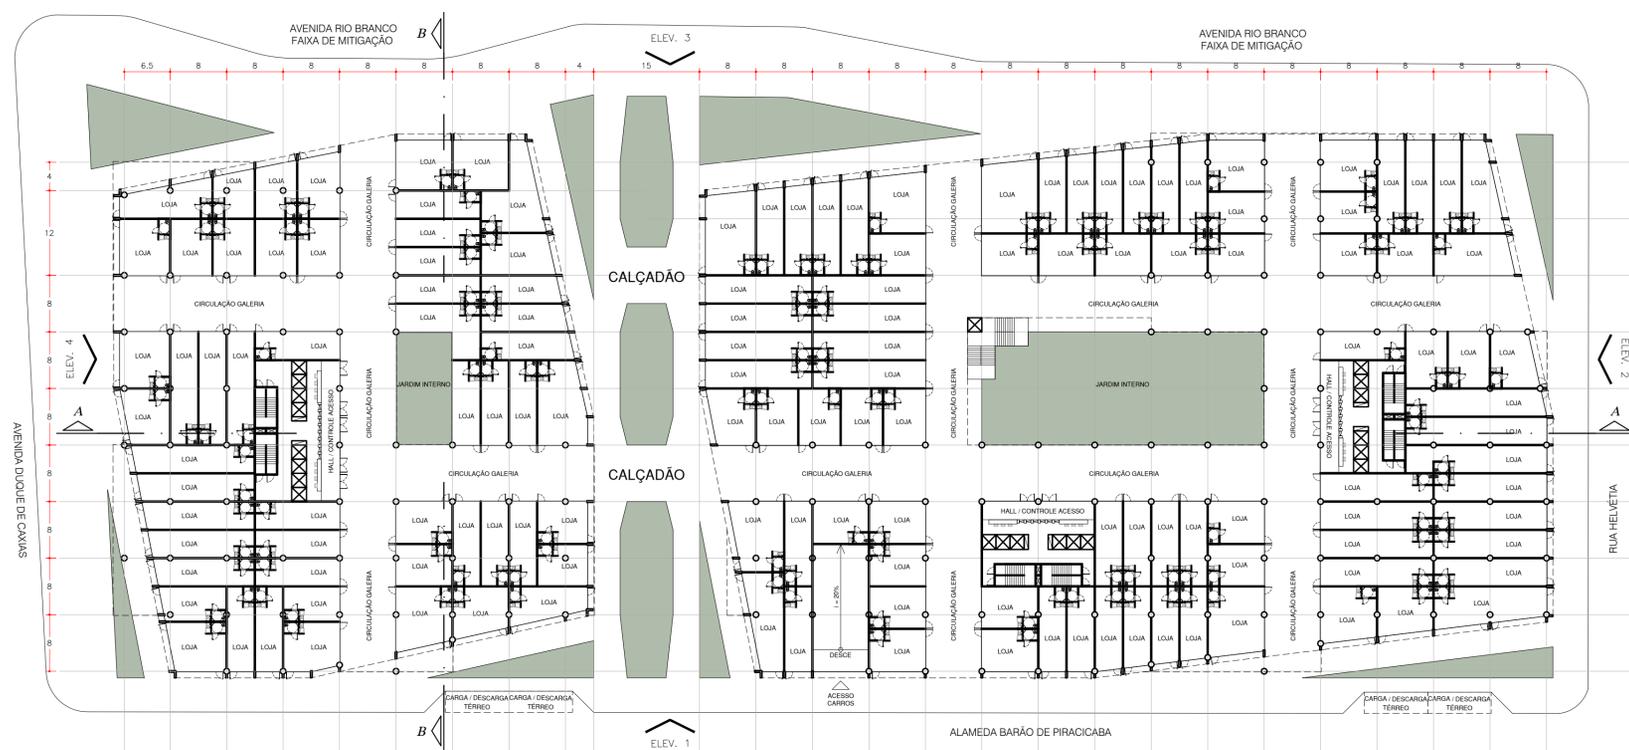



PVTO. TERREO

ESC.: 1 / 500

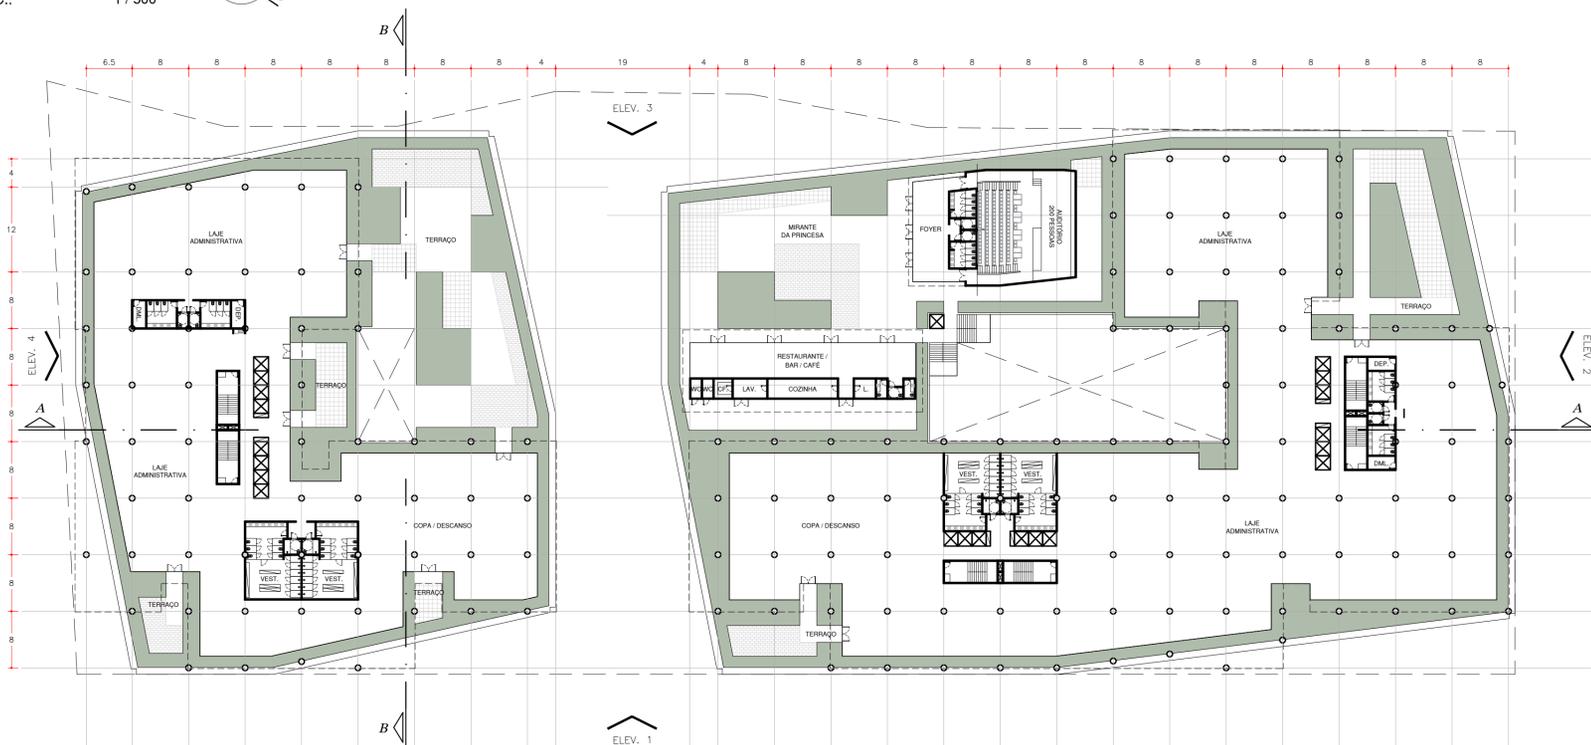

1º PVTO. / MIRANTE

ESC.: 1 / 500

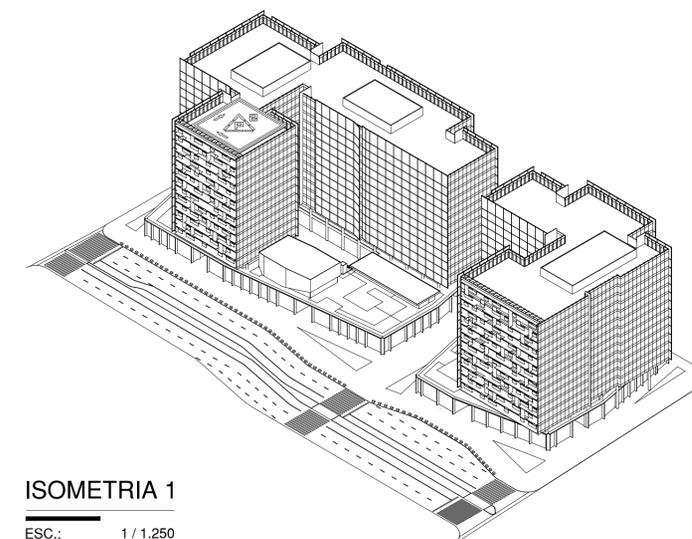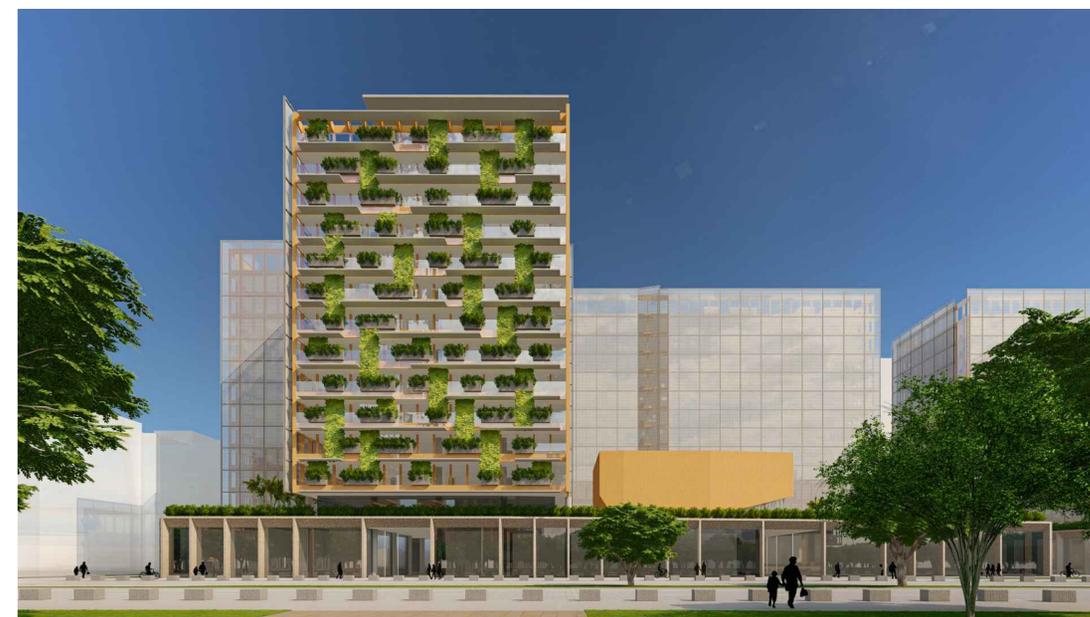

ISOMETRIA 1

ESC.: 1 / 1.250

