

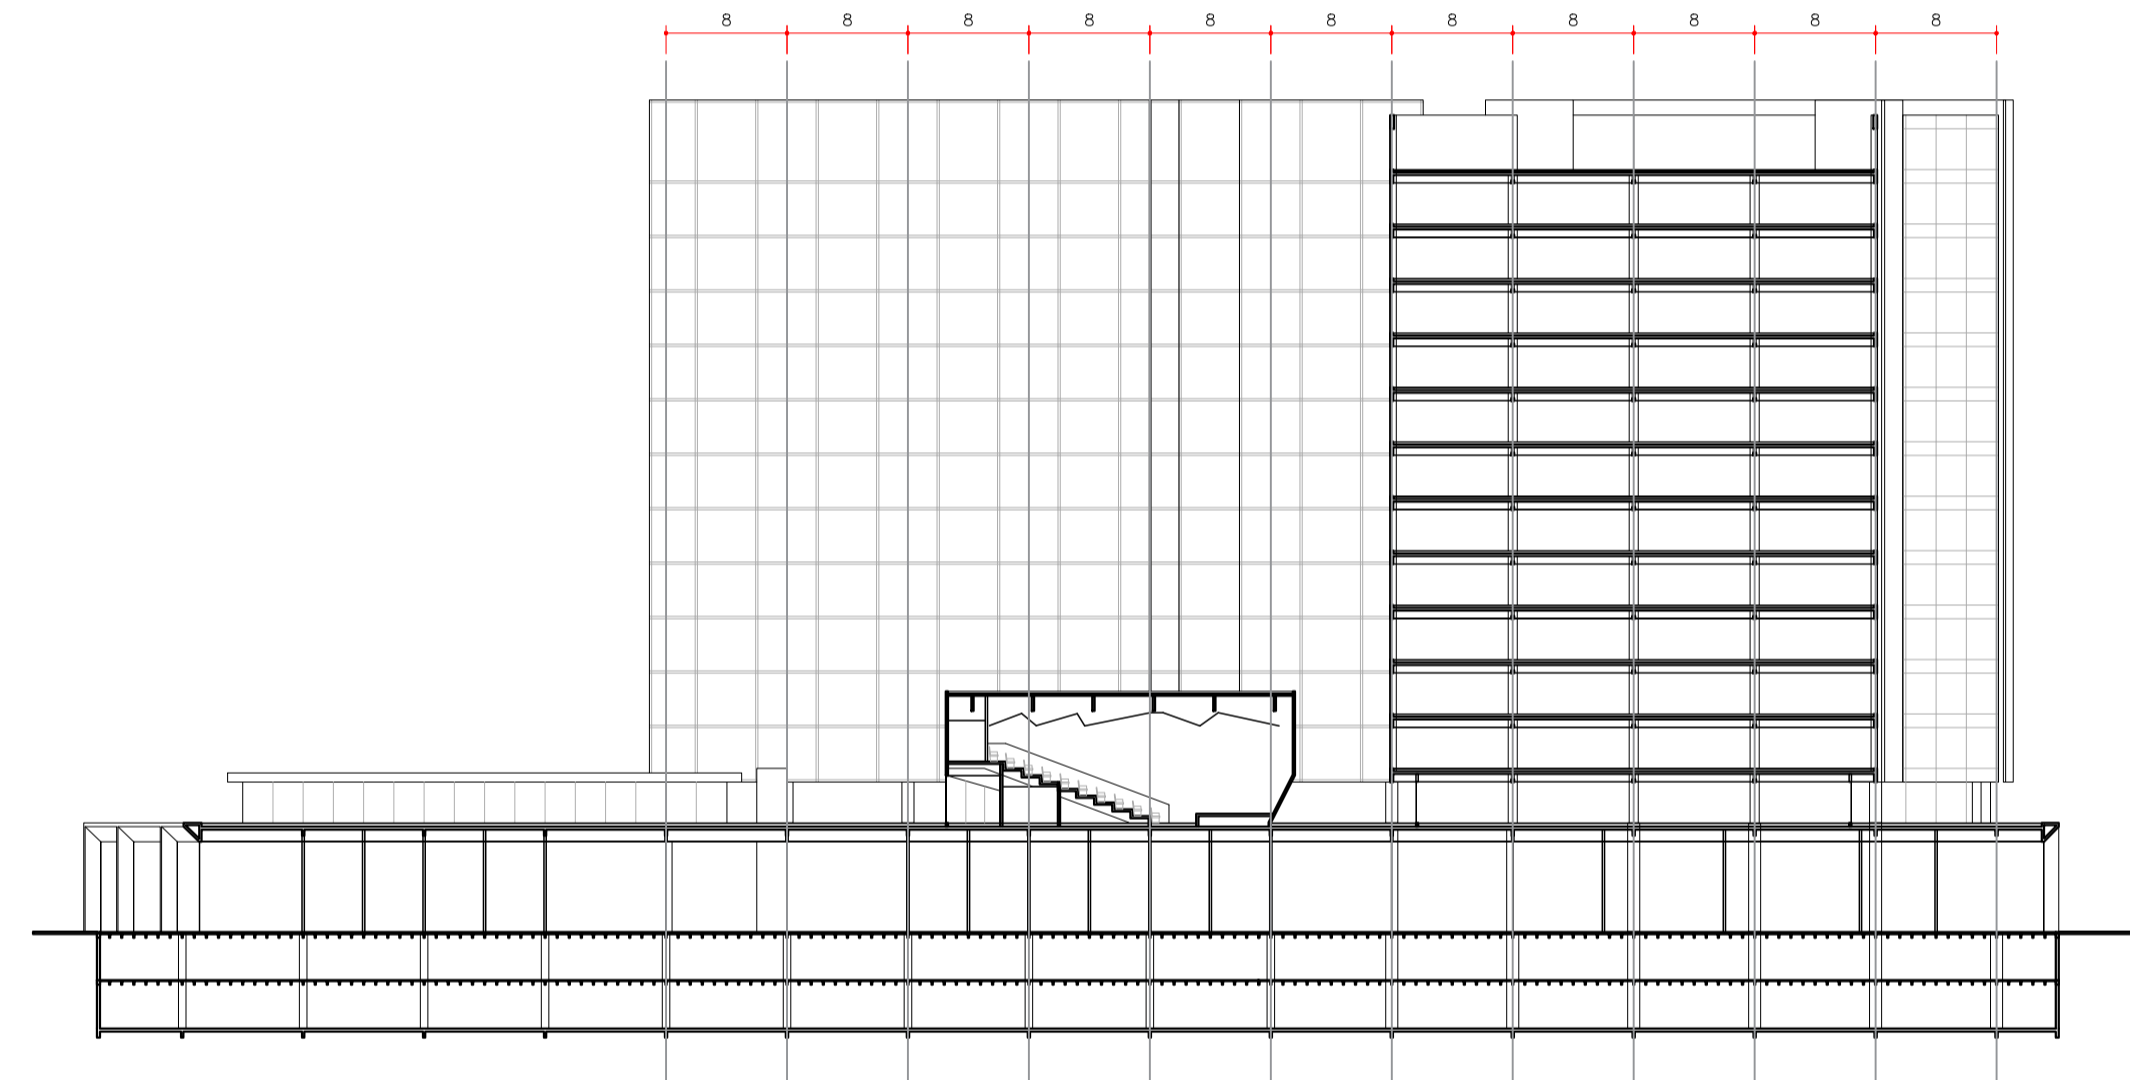
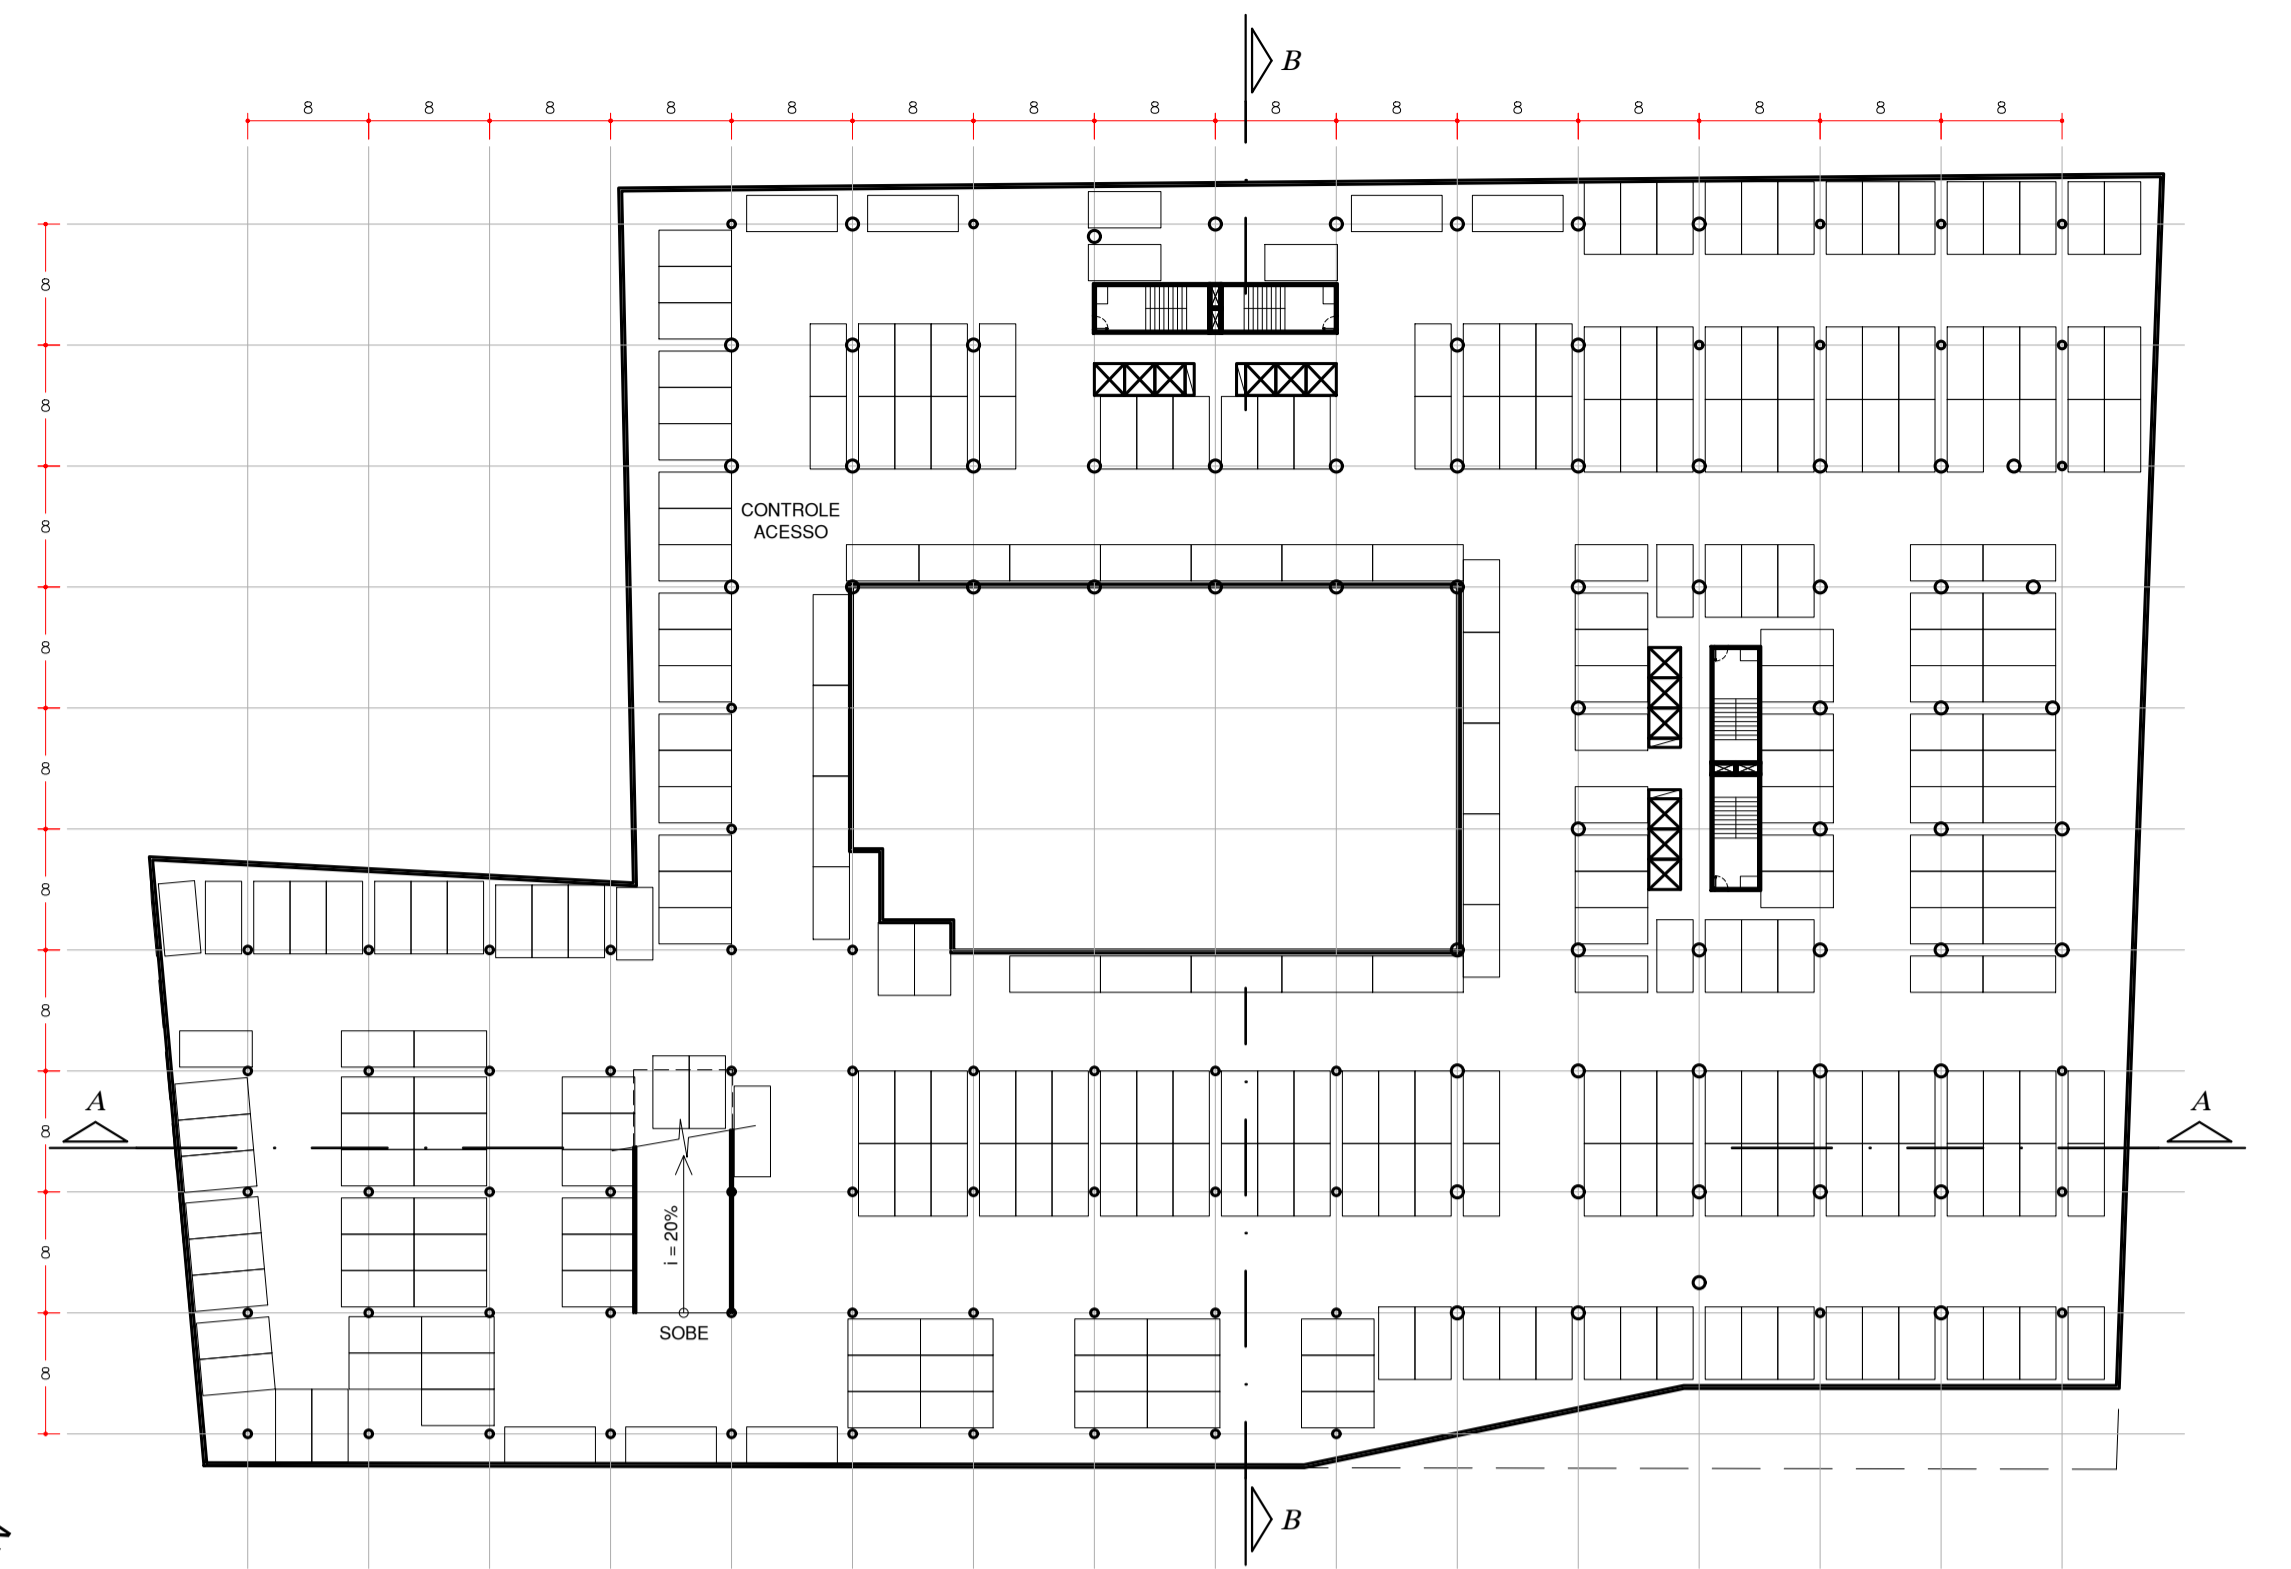



# QUADRA 46

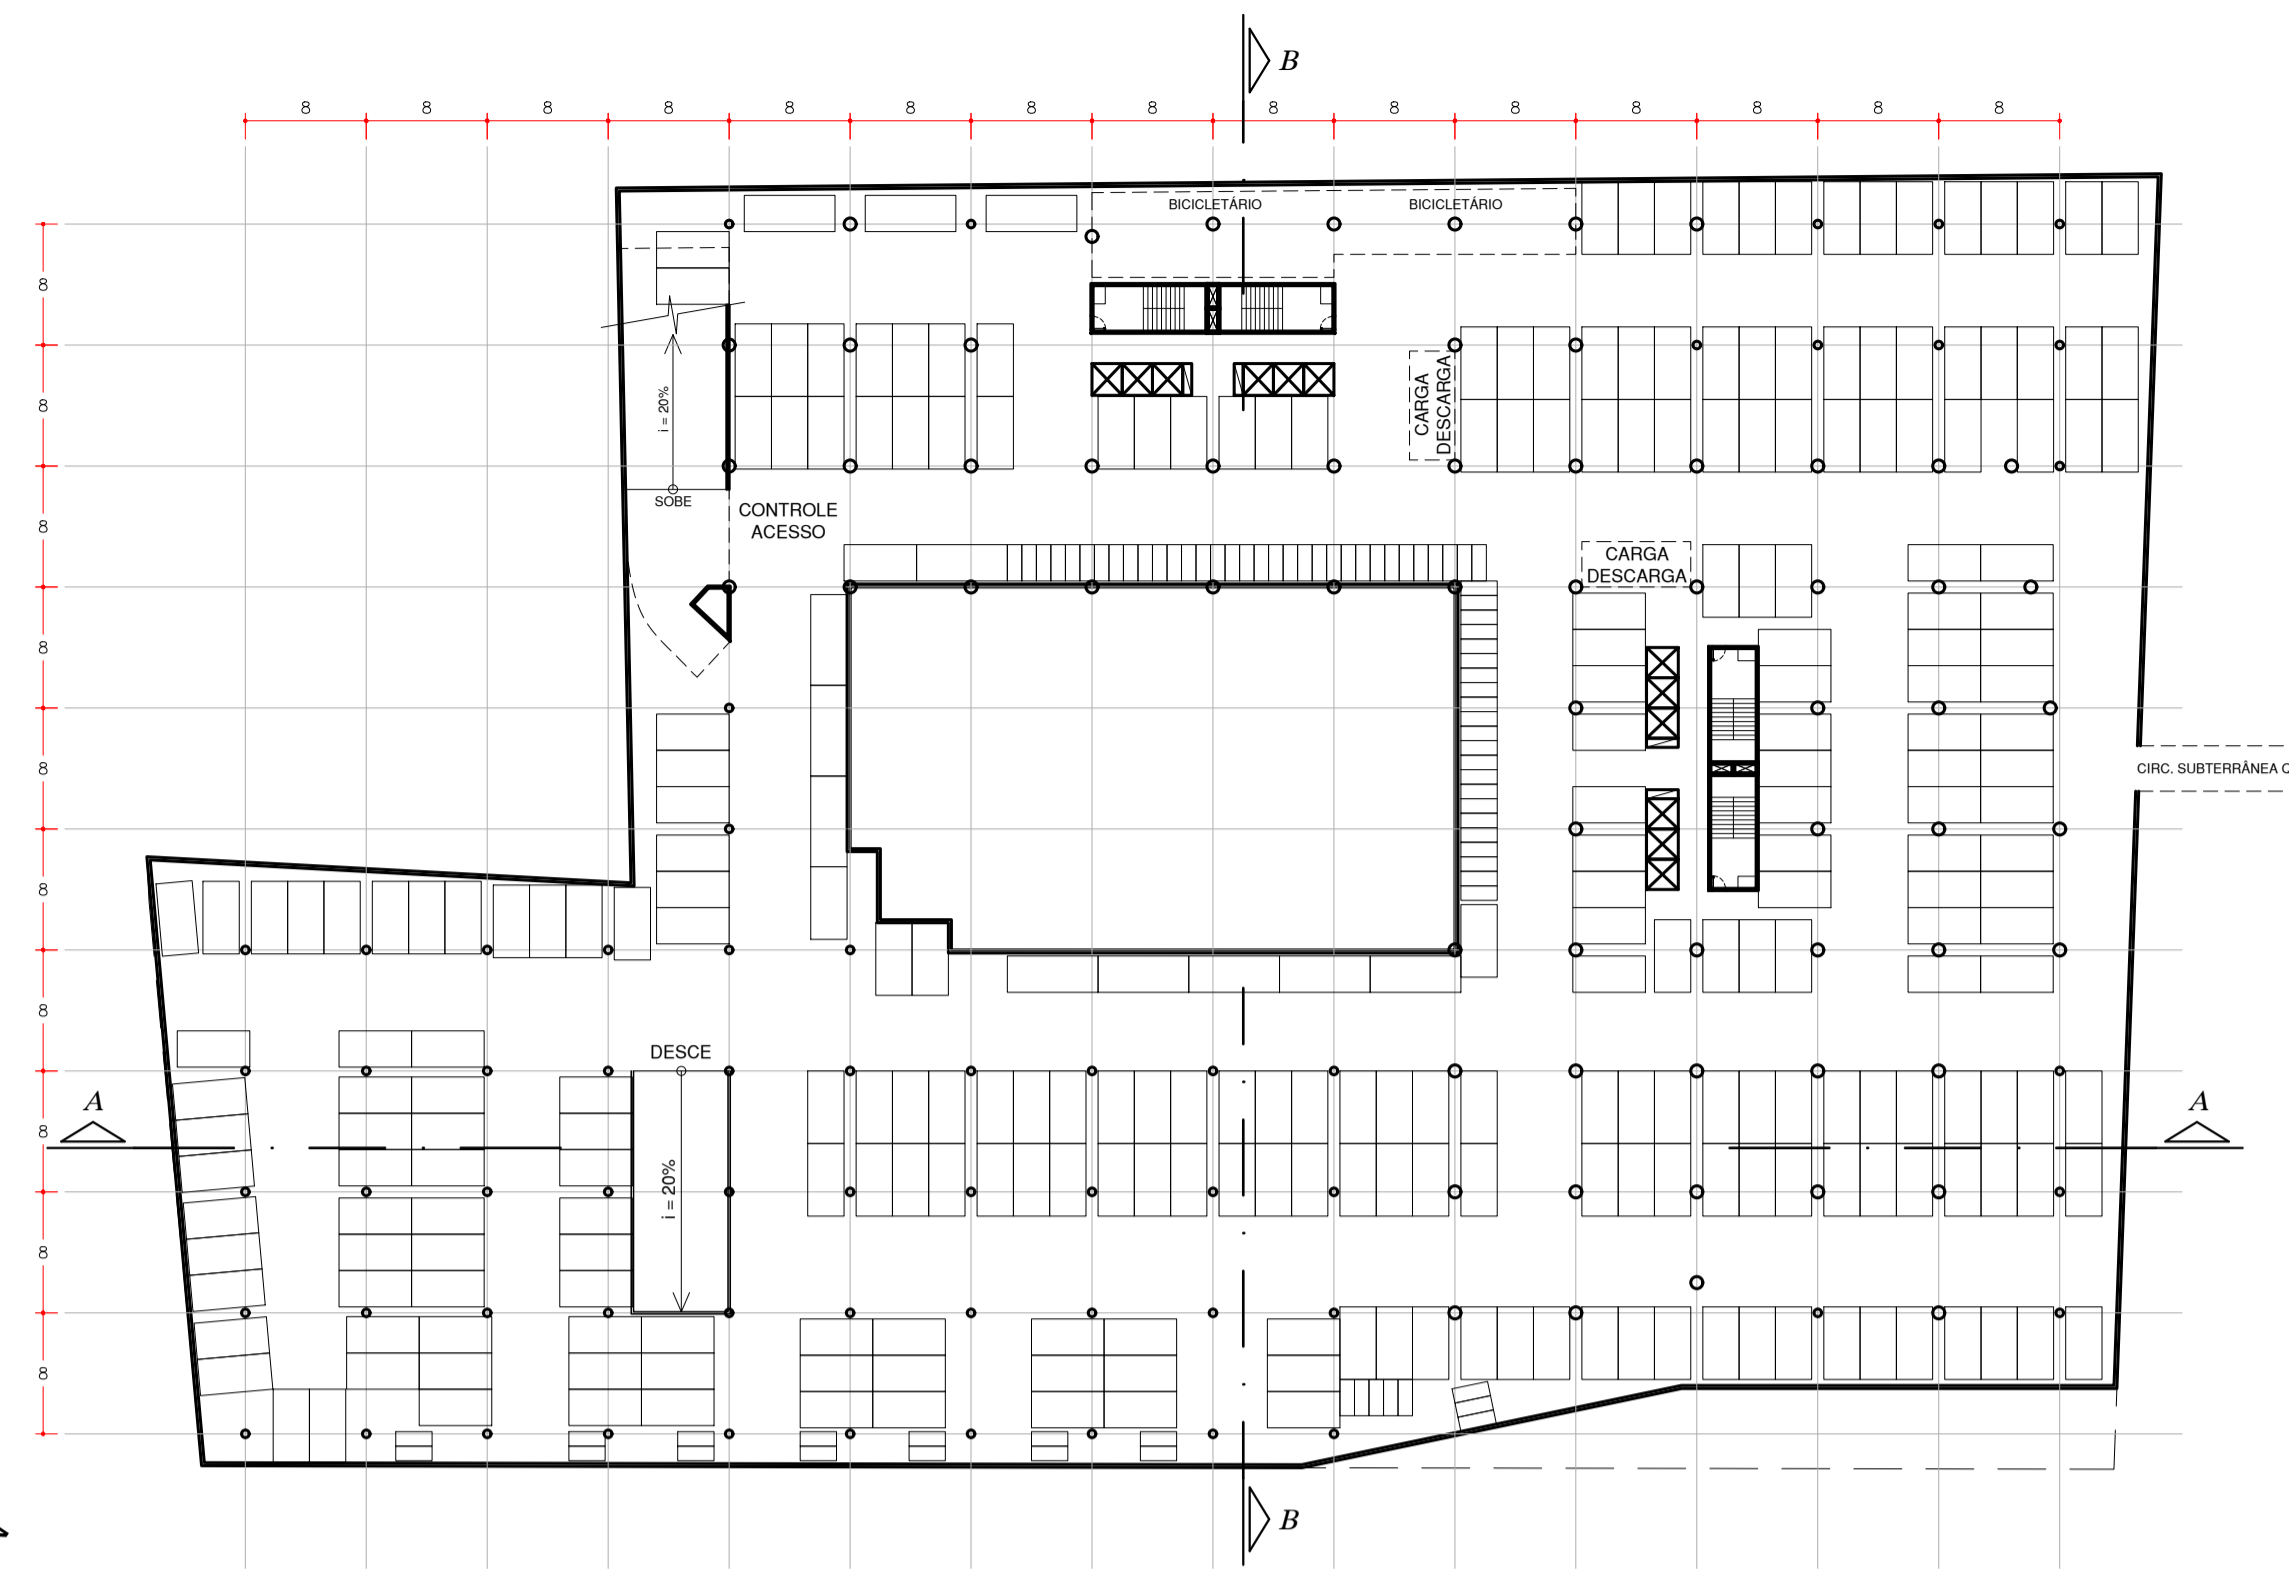


**CORTE AA**  
ESC.: 1/500

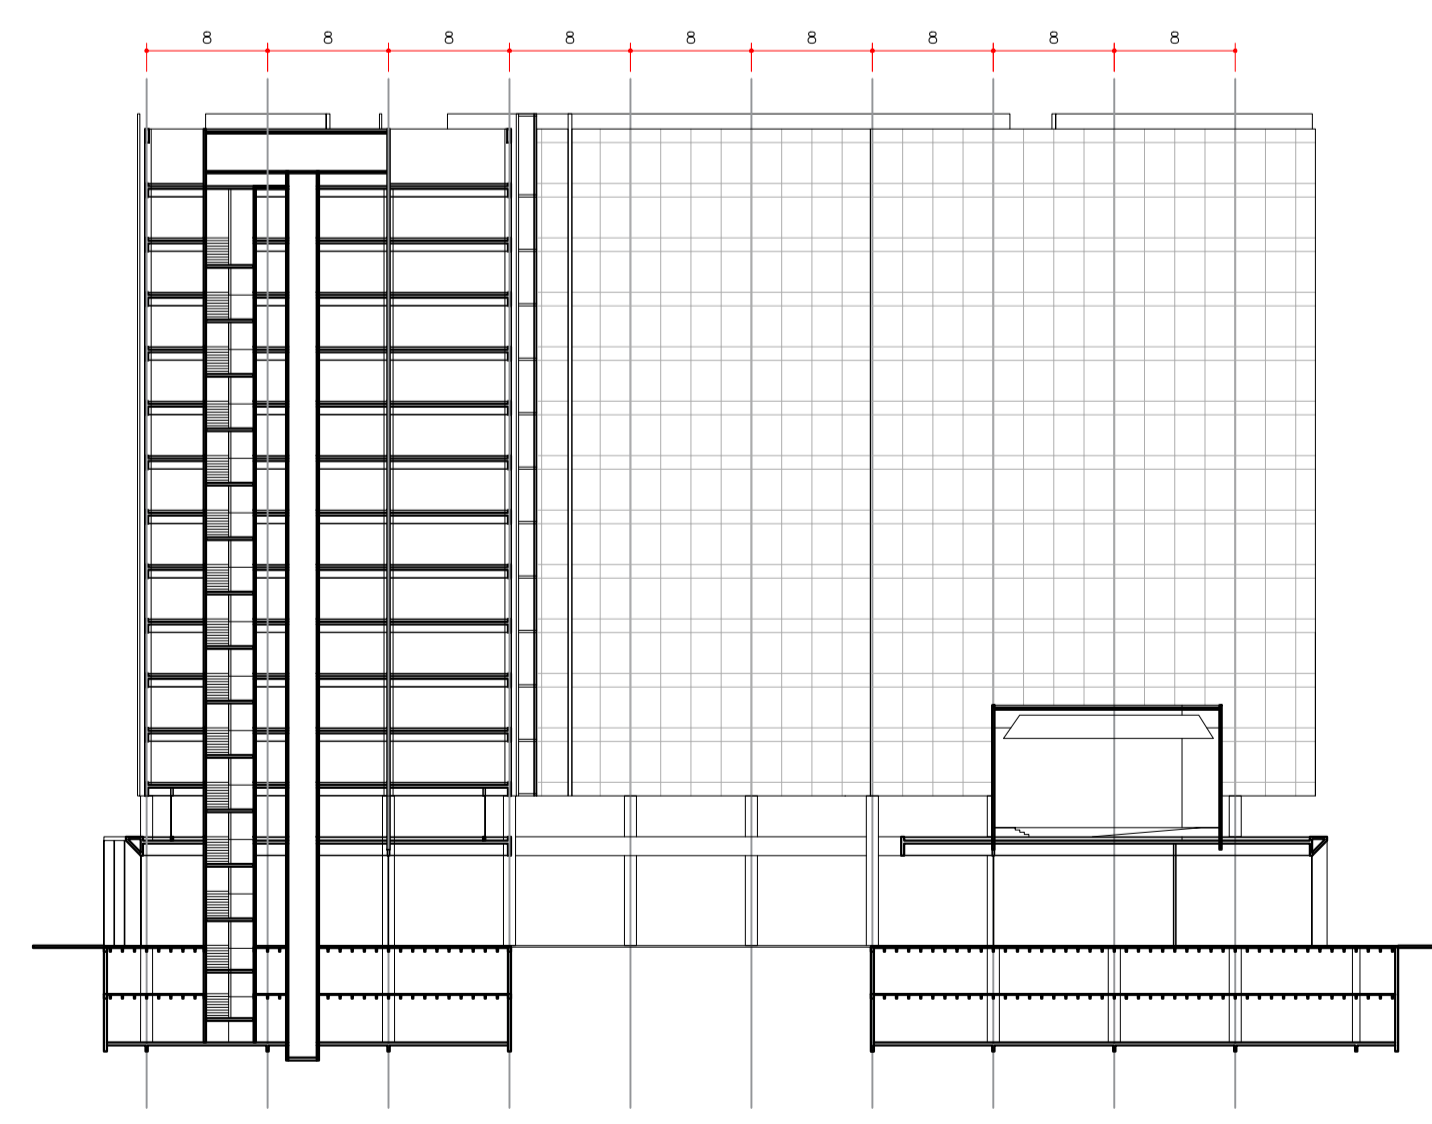


**CORTE BB**  
ESC.: 1/500

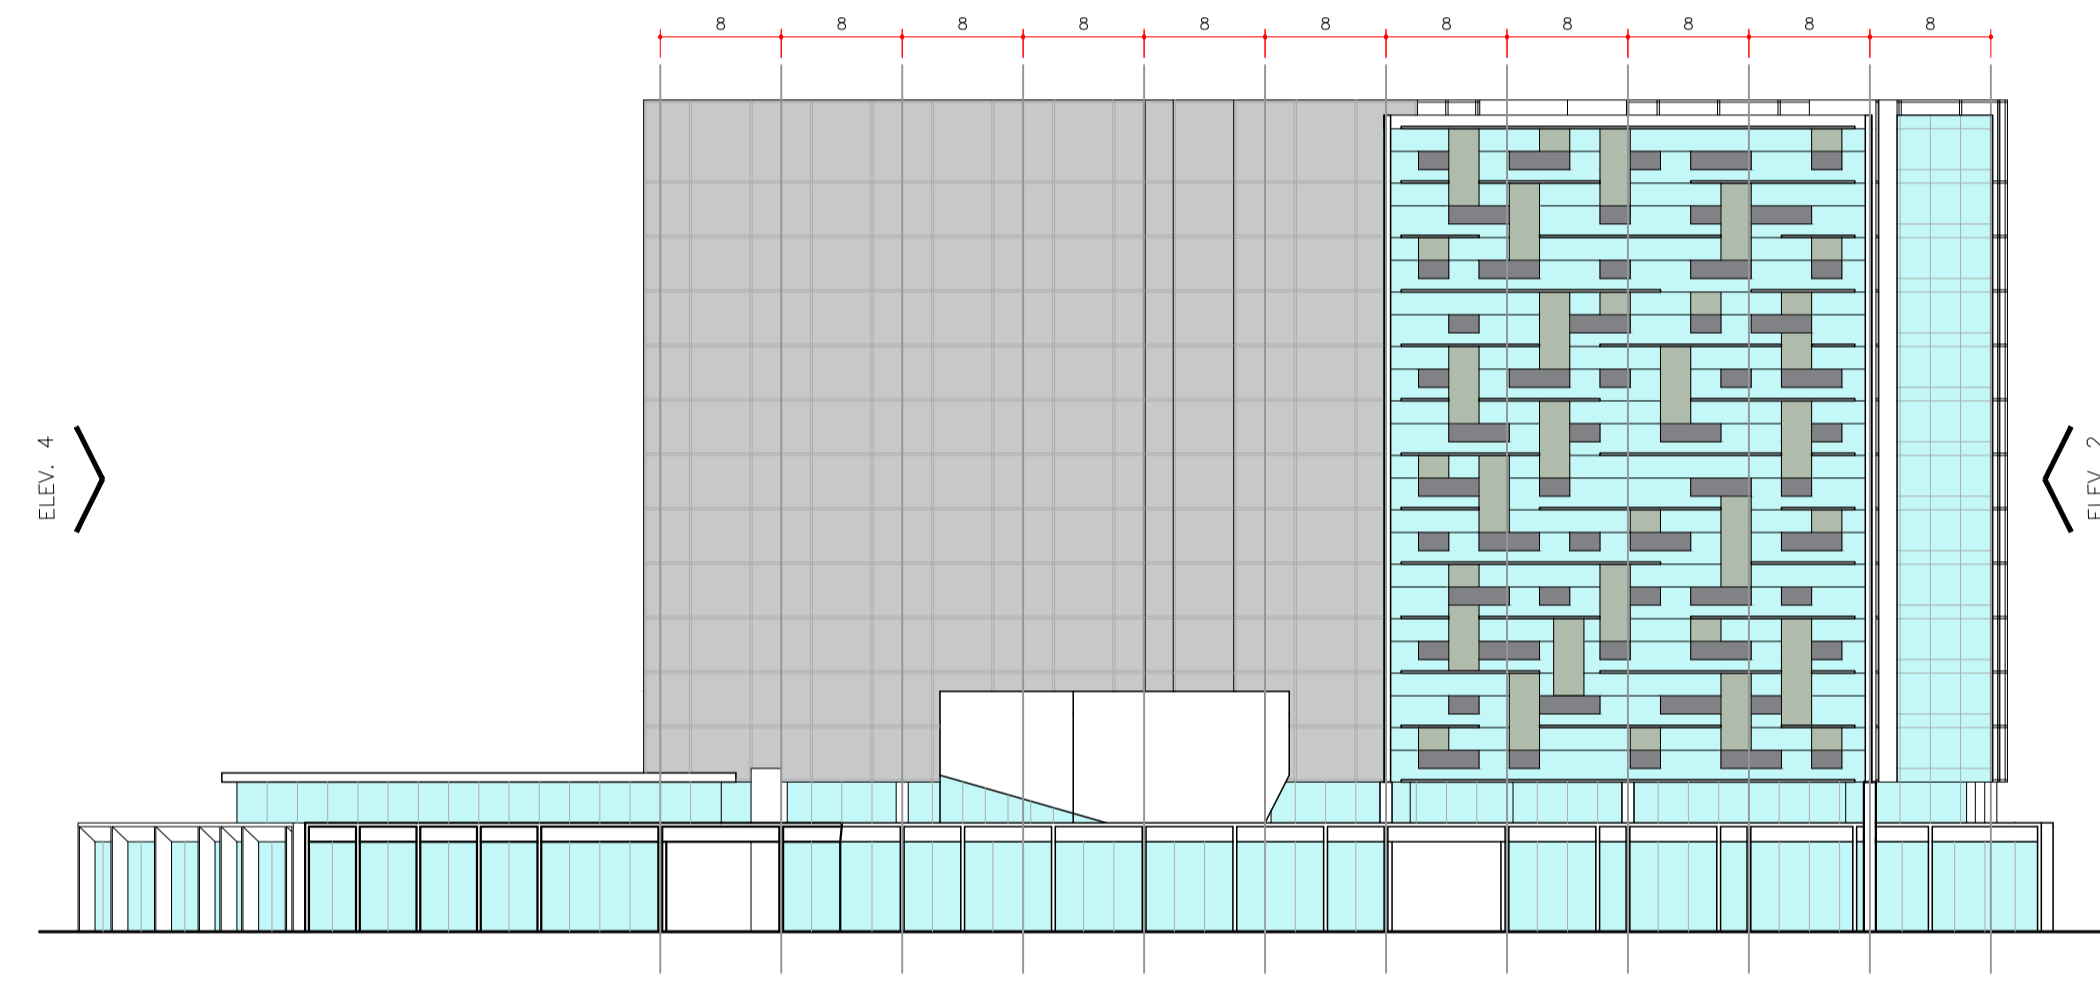


**ELEVAÇÃO 1**  
ESC.: 1/500

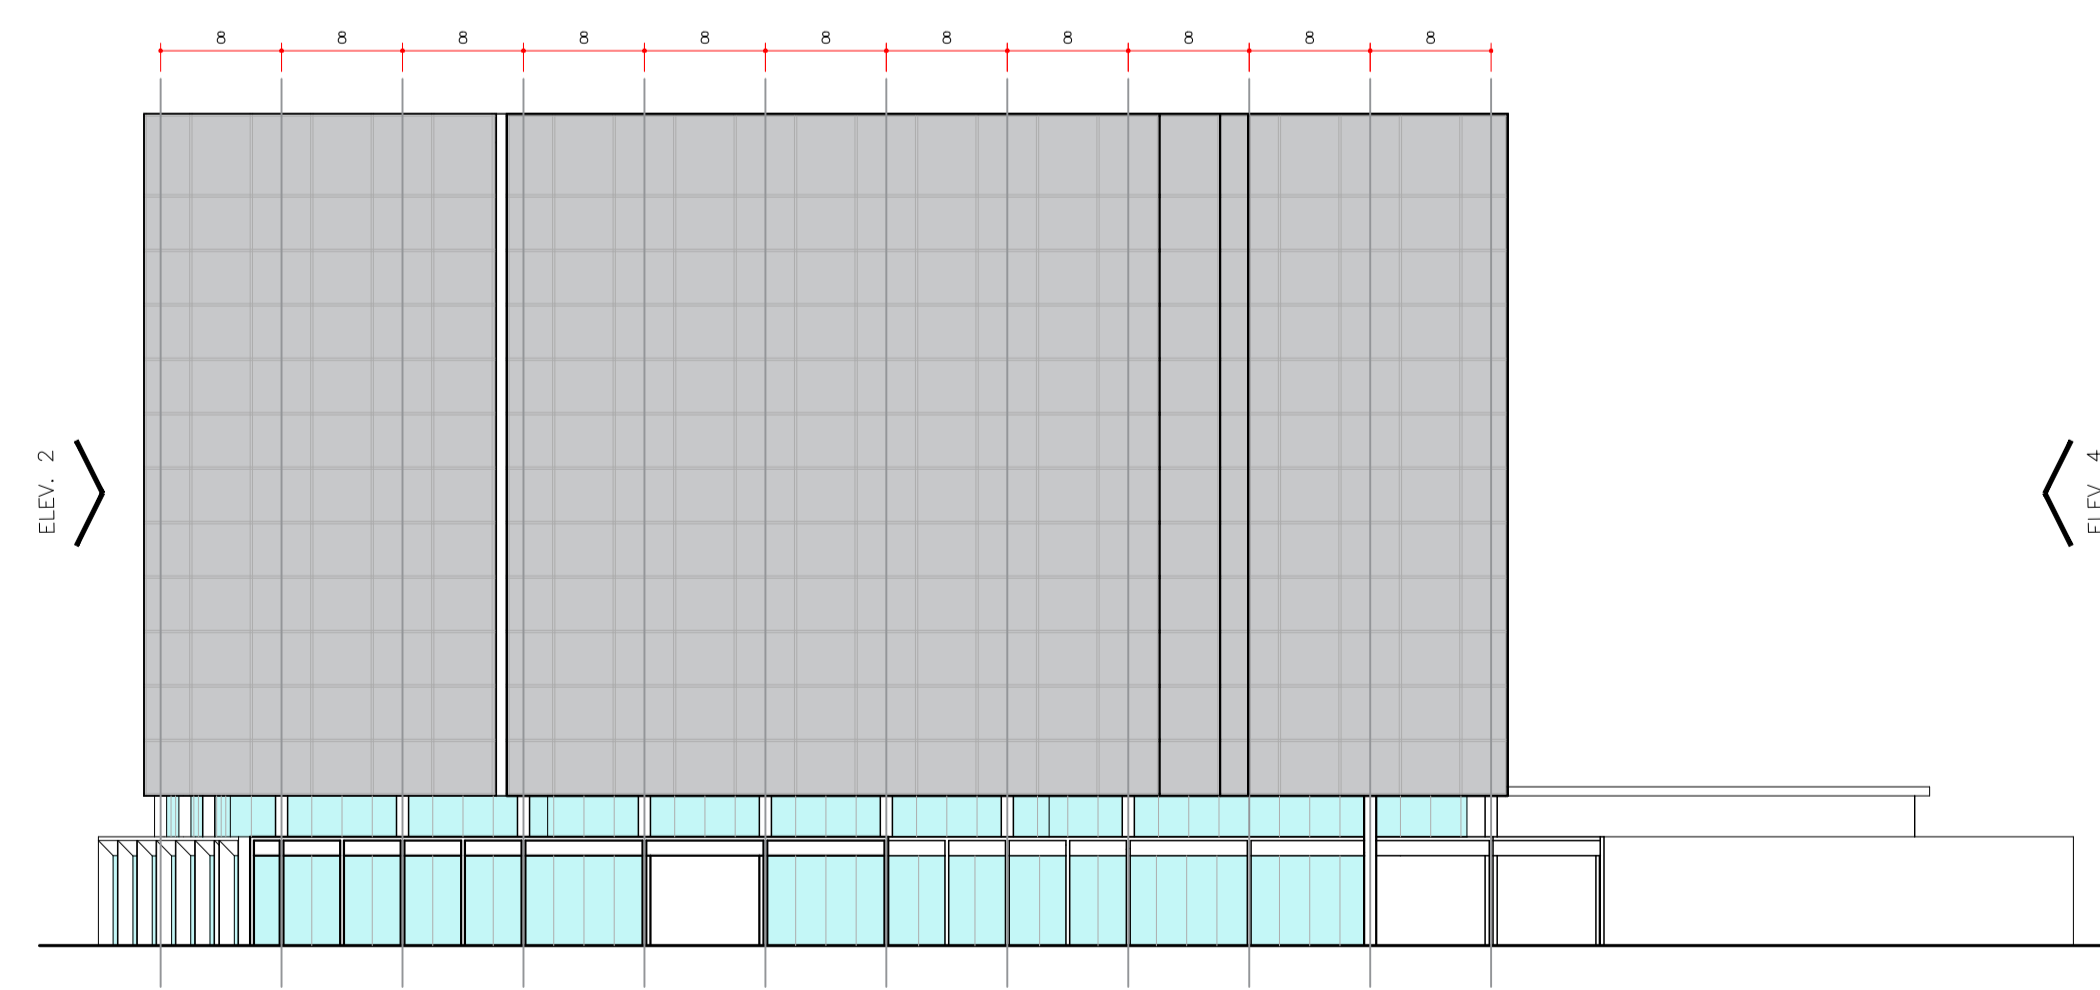

**ELEVAÇÃO 3**  
ESC.: 1/500

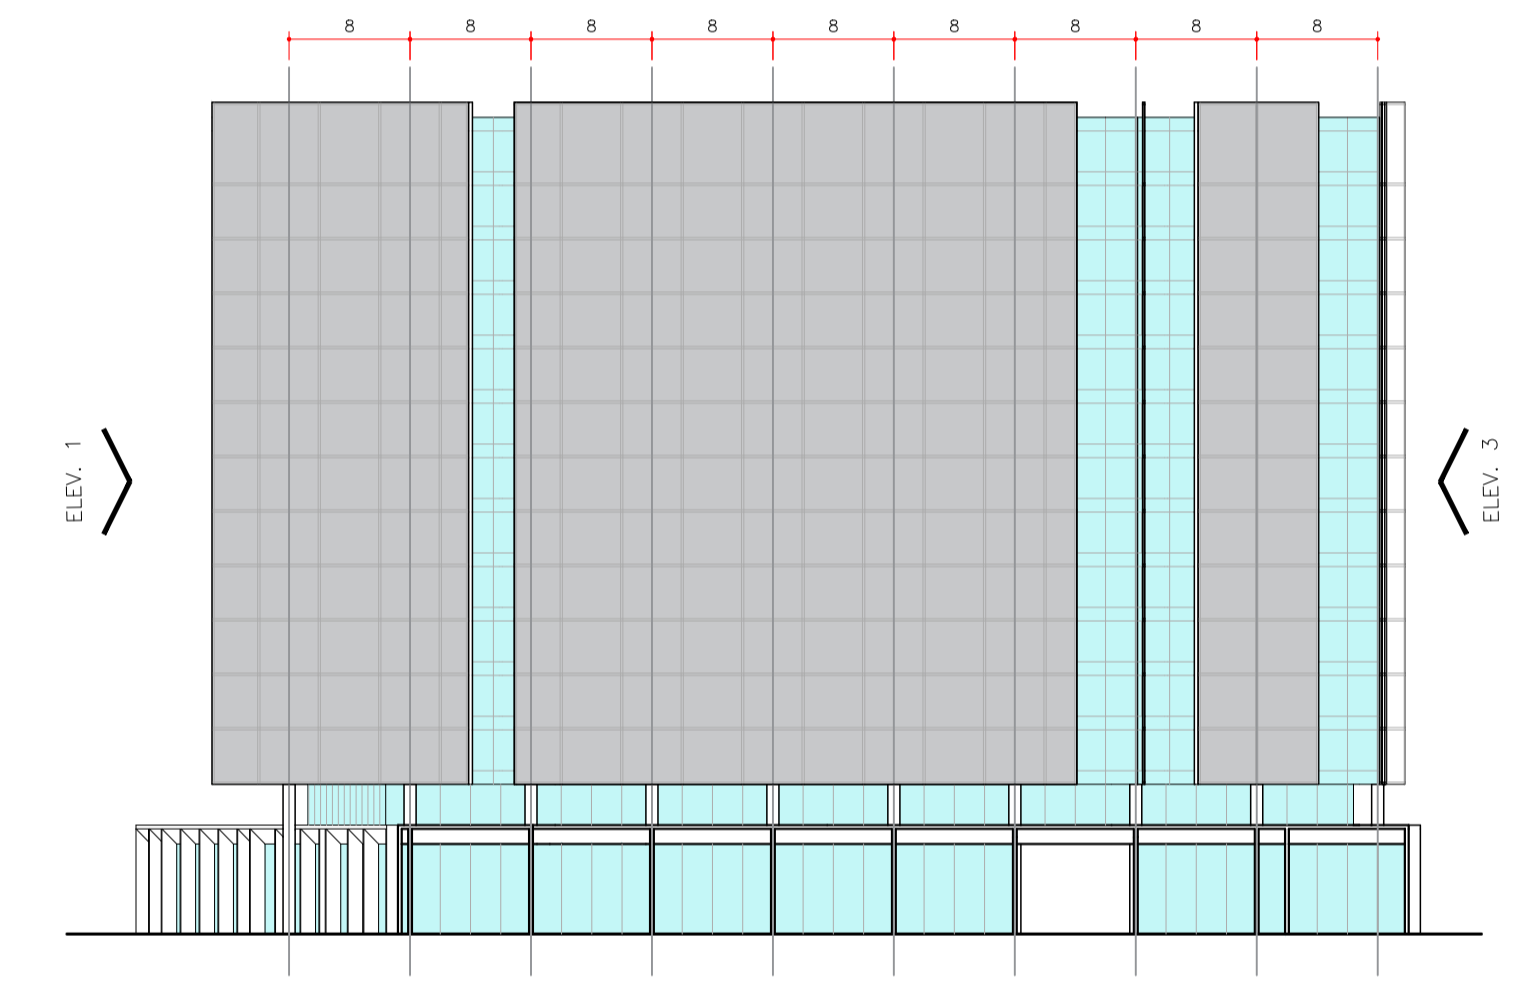

**ELEVAÇÃO 2**  
ESC.: 1/500

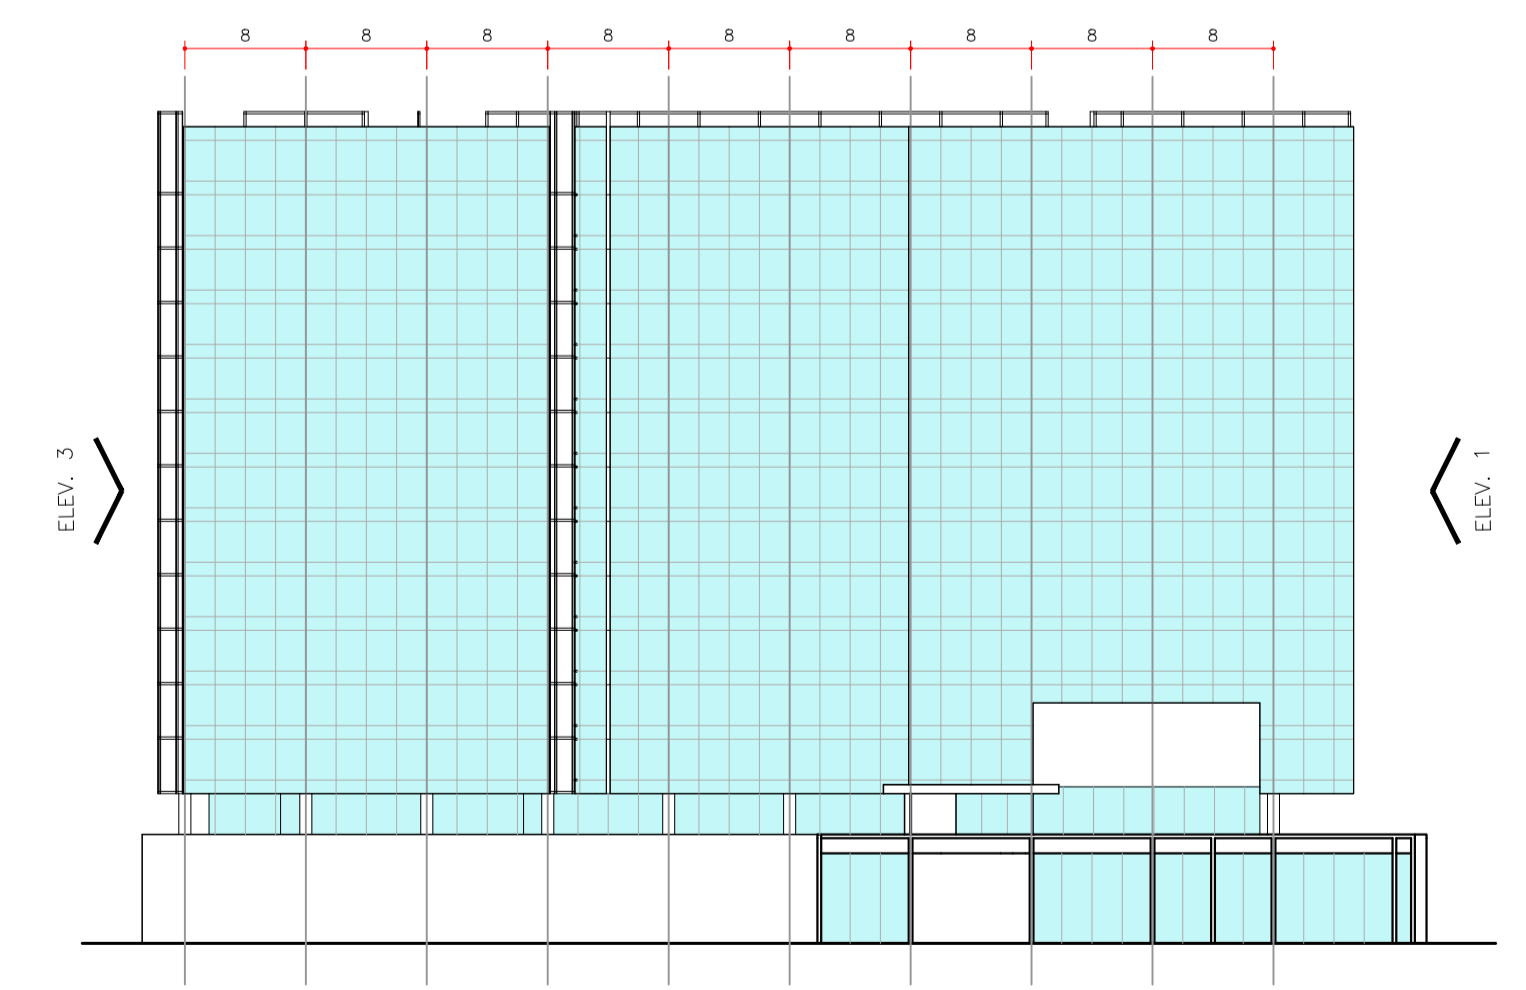

**ELEVAÇÃO 4**  
ESC.: 1/500

