




PLANTA MEZANINO  
1:500 - NIVEL +4,00

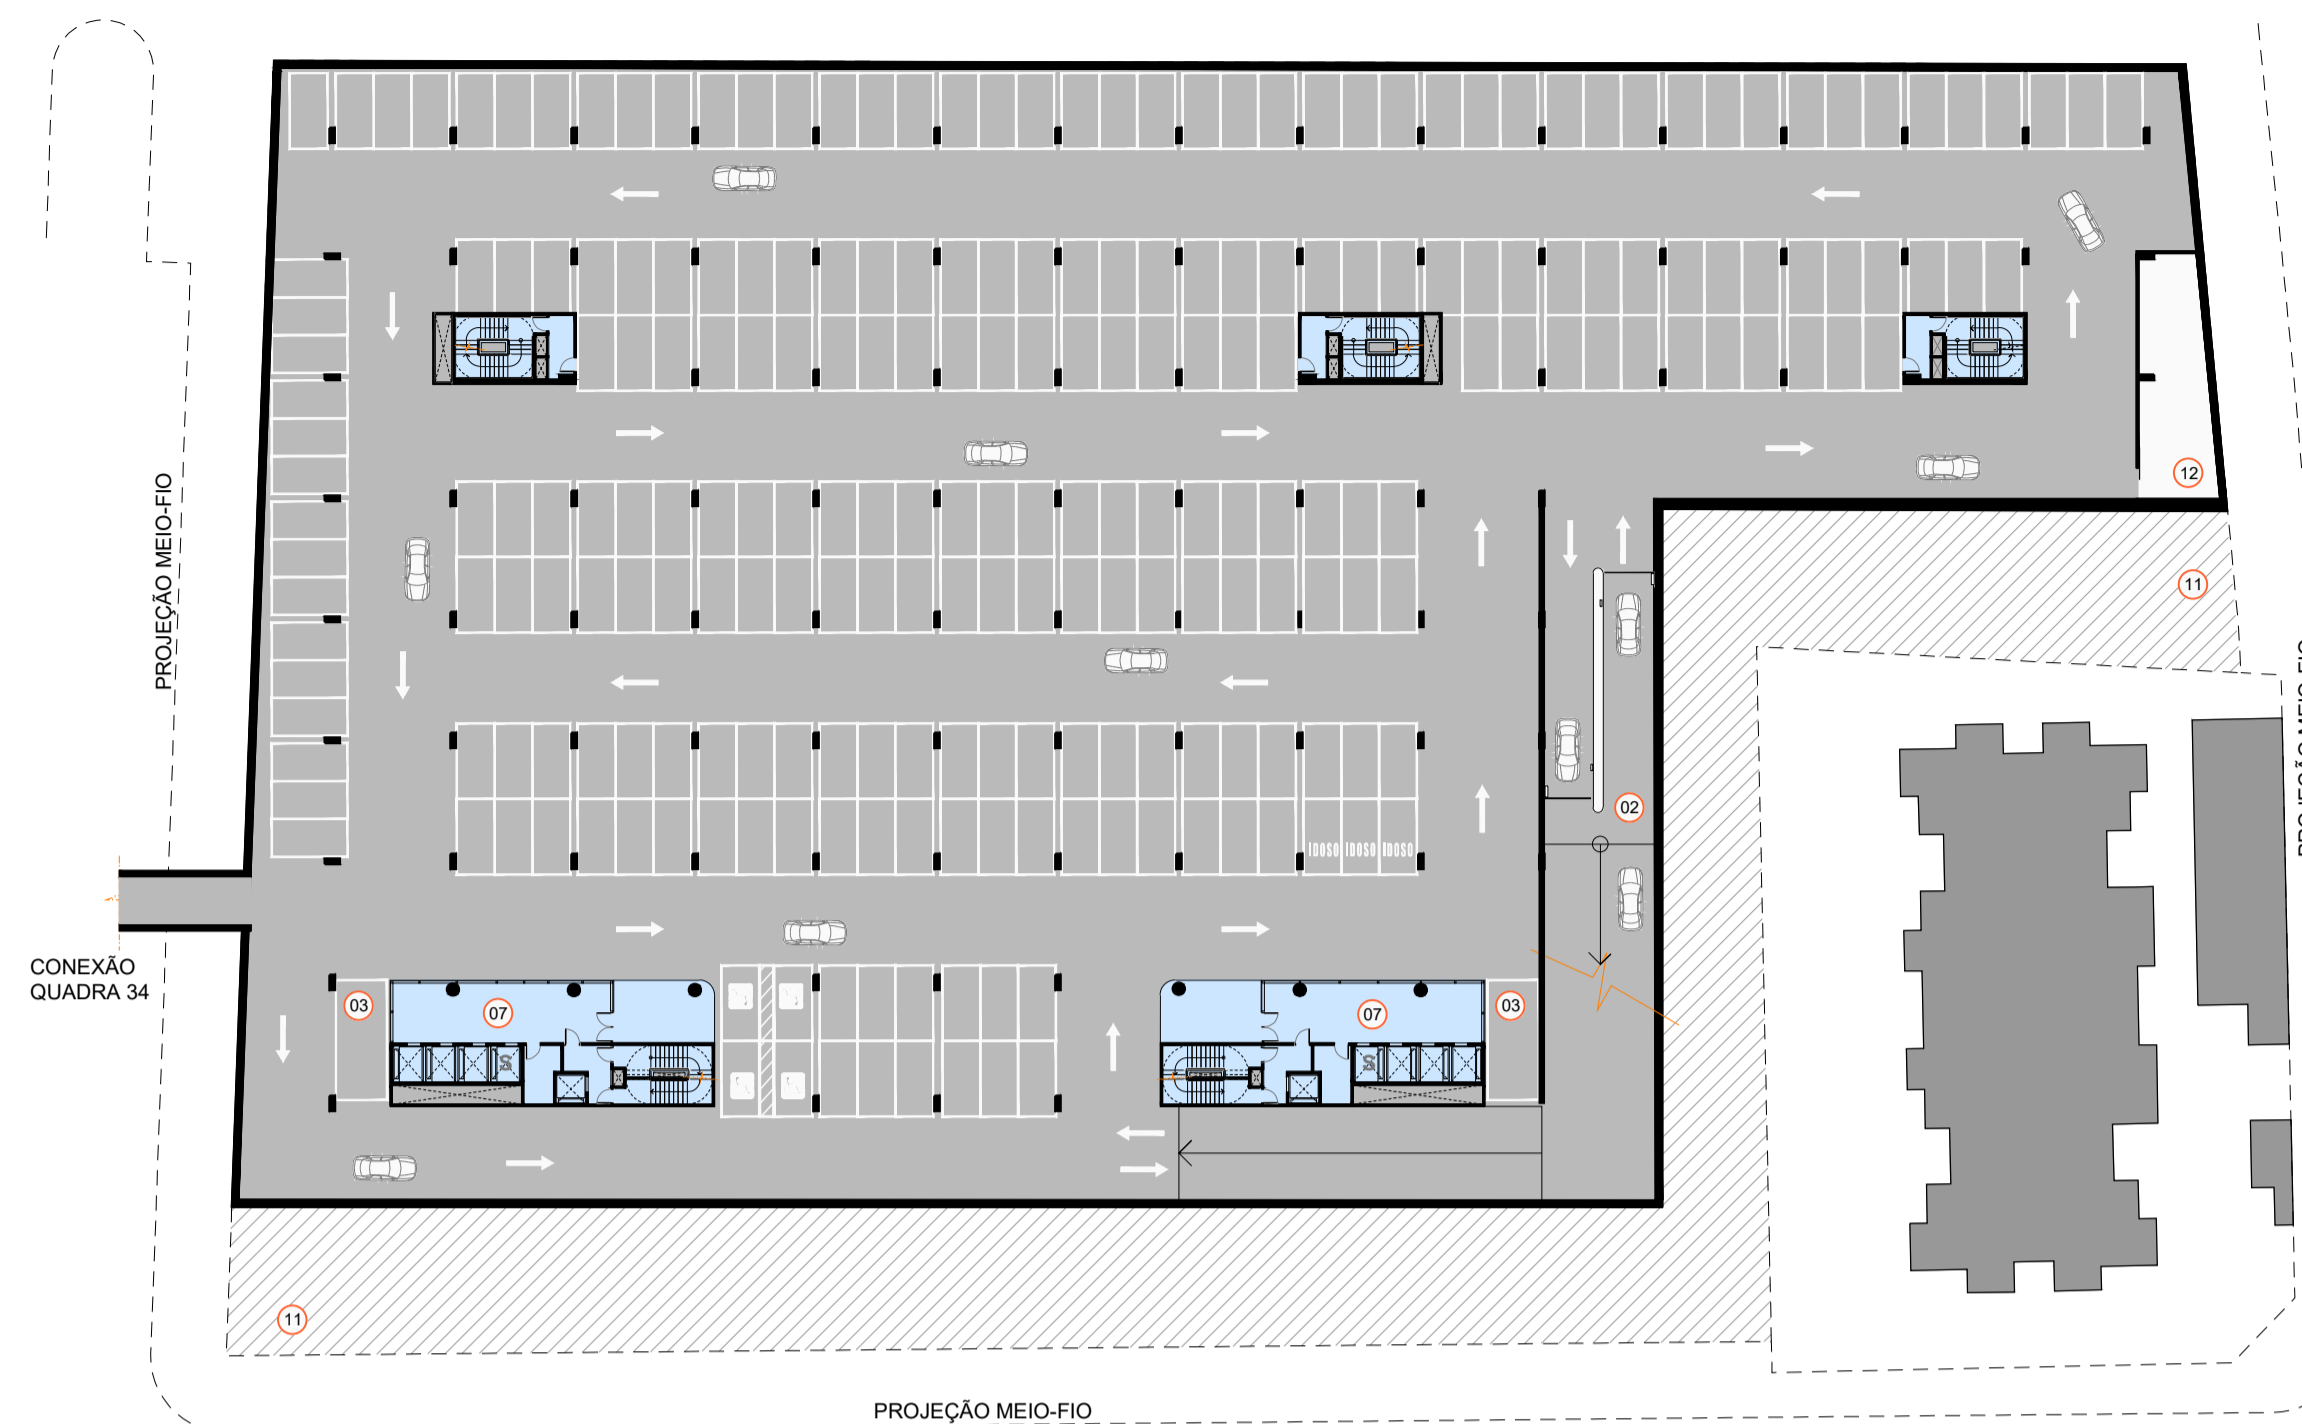

PLANTA SUBSOLOS (1/2/3)  
1:500 - NIVEL VARIÁVEL

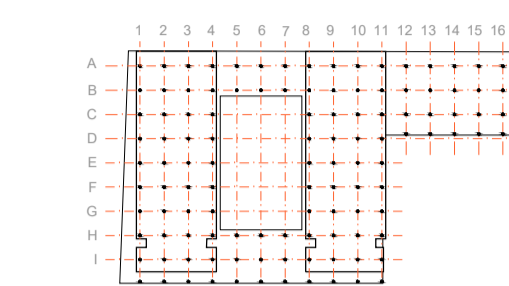

ESQUEMA MALHA ESTRUTURAL - 8x8m  
1:2500

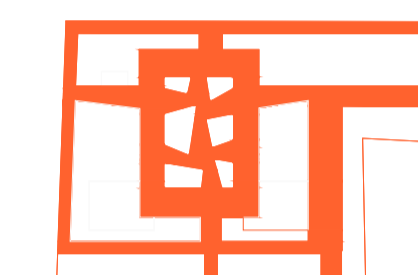

ESQUEMA FLUXO LIVRE DO TERREO  
1:2500



PLANTA TÉRREO  
1:500 - NIVEL +0,00



FACHADA QUADRA 46 - VISTA DA PRAÇA PRINCESA IZABEL