

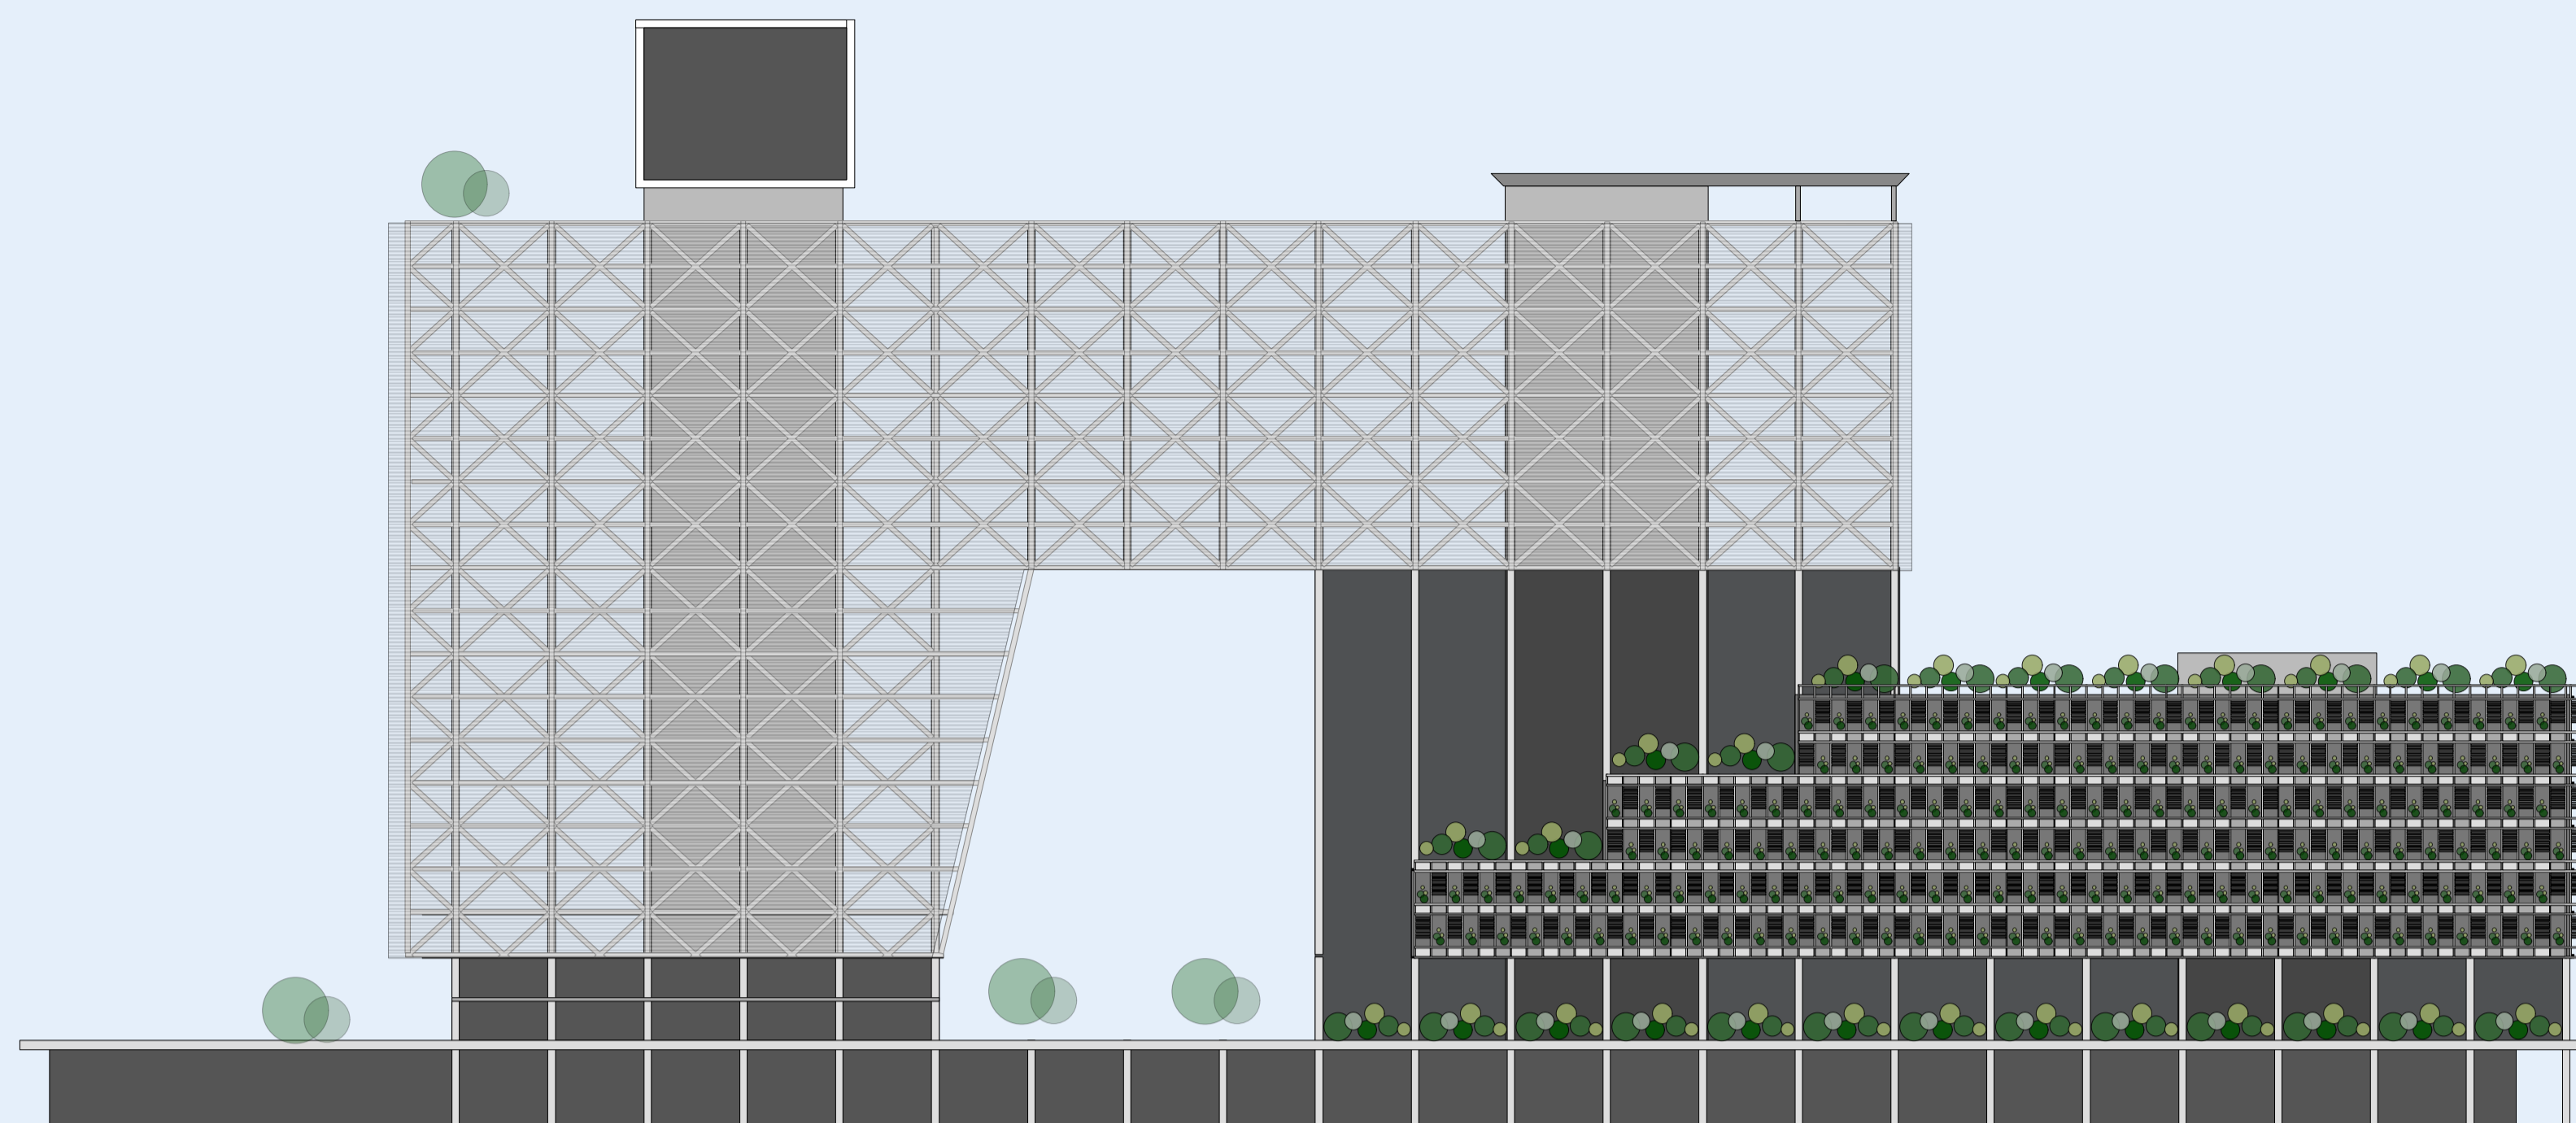


TORRE - QD 34 E QD 46

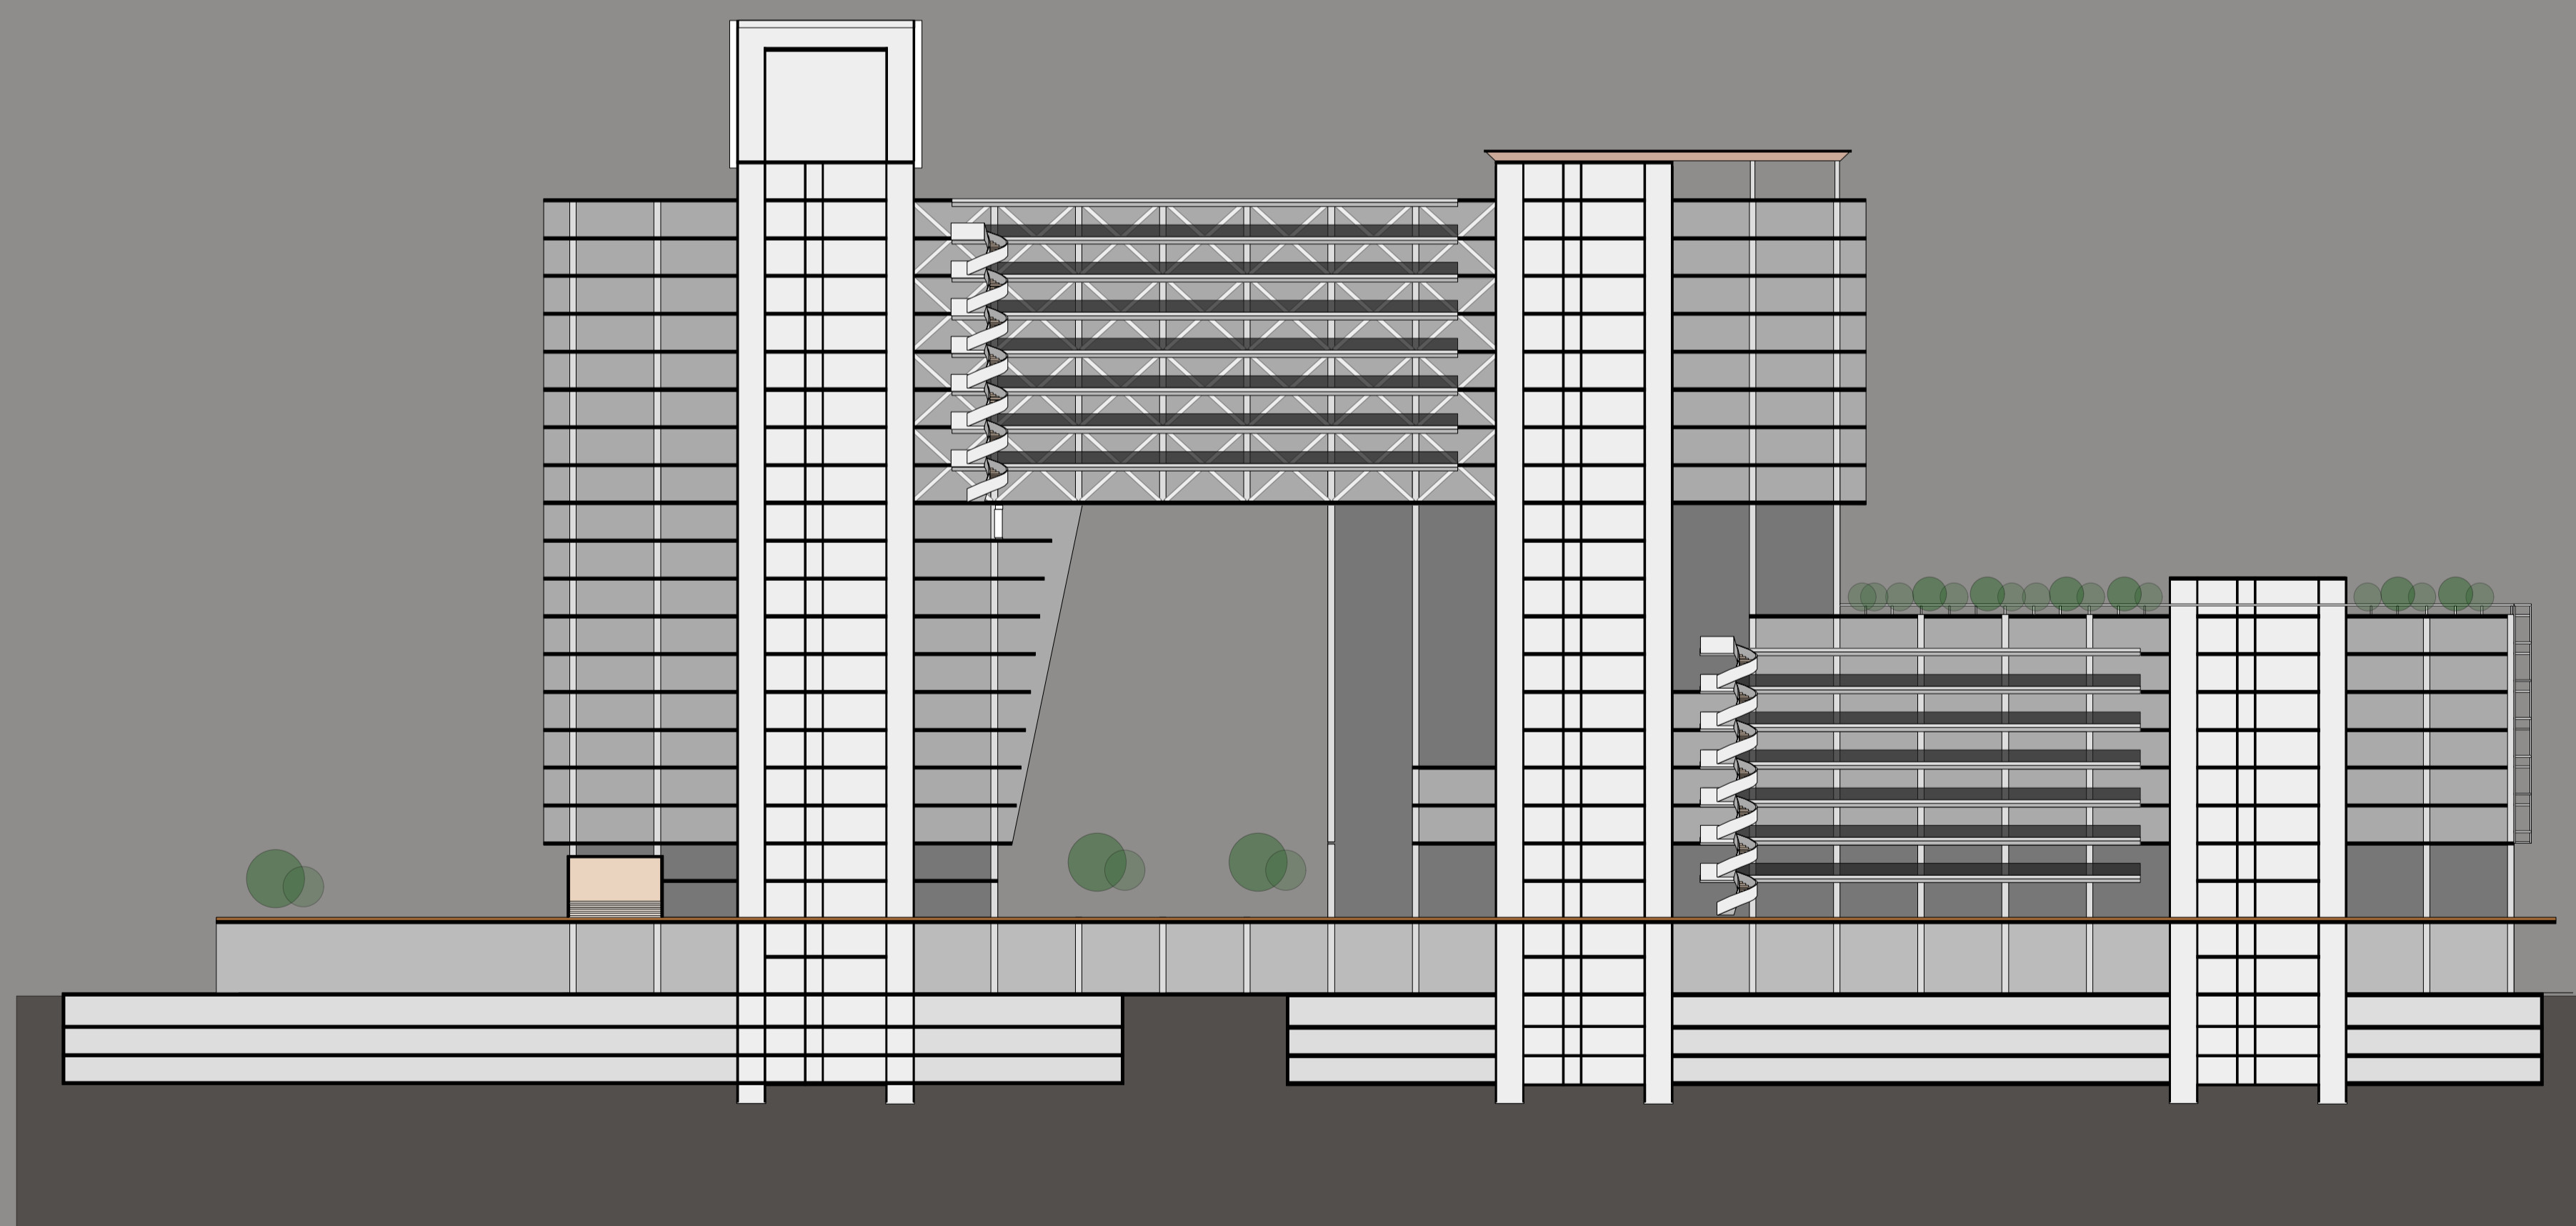

FACHADA LESTE
ESCALA 1.500

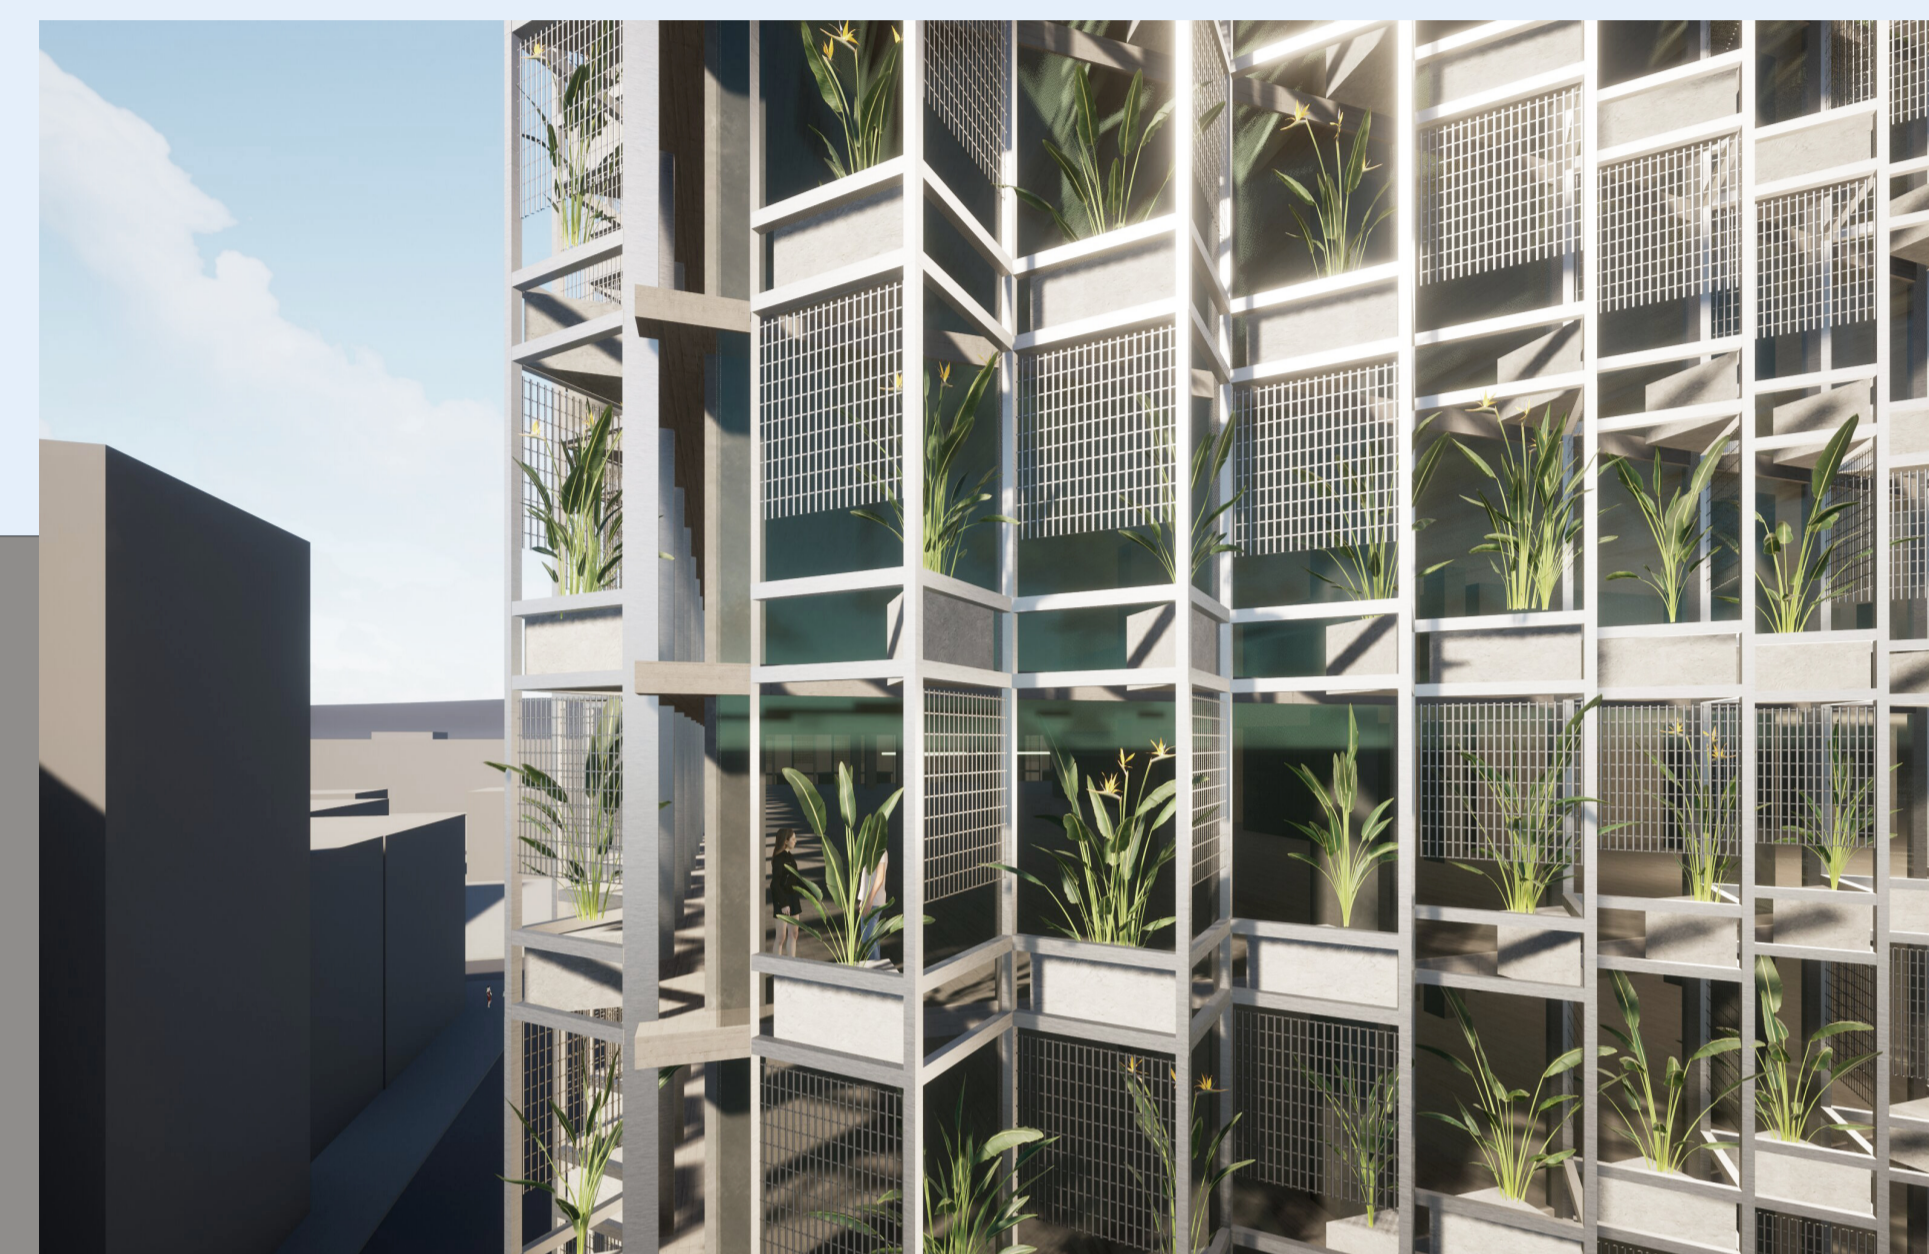

CORTE LONGITUDINAL
ESCALA 1.500



BRISE METALICO

FLOREIRA

